



- Notes**
1. THIS DRAWING REMAINS THE COPYRIGHT OF MR G MARTIN AND IS NOT TO BE COPIED ALTERED OR CHANGED WITHOUT PERMISSION.
 2. ALL DIMENSIONS ARE IN MILLIMETRES, LEVELS IN METRES UNLESS NOTED OTHERWISE.
 3. DO NOT SCALE THIS DRAWING.

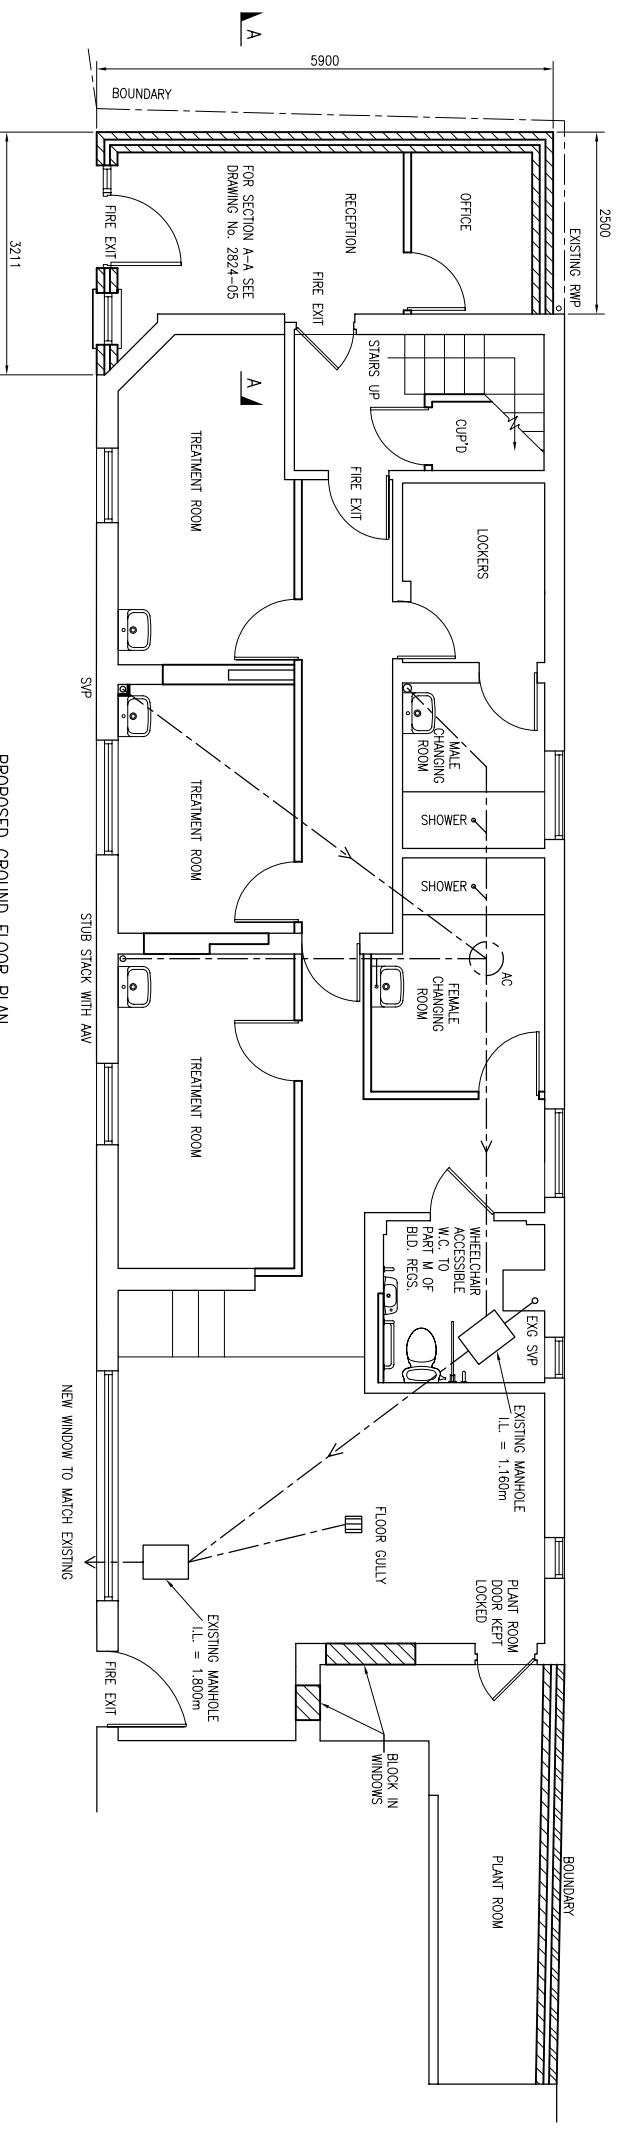

PROPOSED GROUND FLOOR PLAN
SCALE 1:50

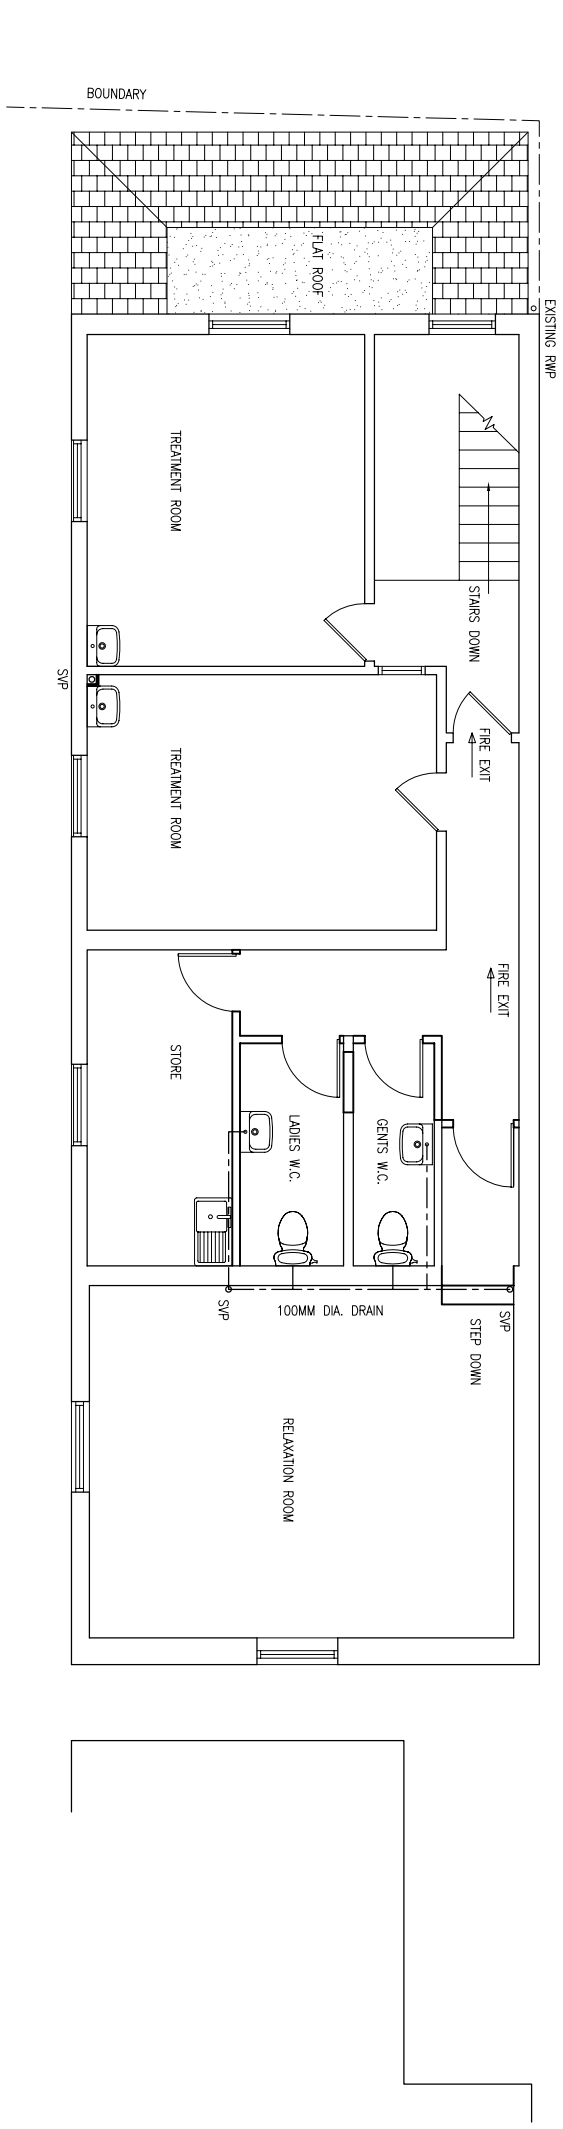

PROPOSED FIRST FLOOR PLAN
SCALE 1:50

Rev.	Description	Date
A	PLANT ROOM ADDED	02/10/06
	Bensison	

Client
Mr G Martin

Project
39 COBDEN STREET
KETERING
NORTHANTS NN16 8ER

Title
SINGLE STOREY SIDE EXTENSION
PROPOSED PLANS AND ELEVATIONS

Drawing Status
FOR BUD REQS APPROVAL

Date:	DEC. 2005	Drawn by:	GM
Scale:	AS SHOWN	Checked:	

Job No.	2824	Dwg. No.	04	Rev.	A
----------------	------	-----------------	----	-------------	---